


Exhibit “A”
Phase 2A Vicinity Map

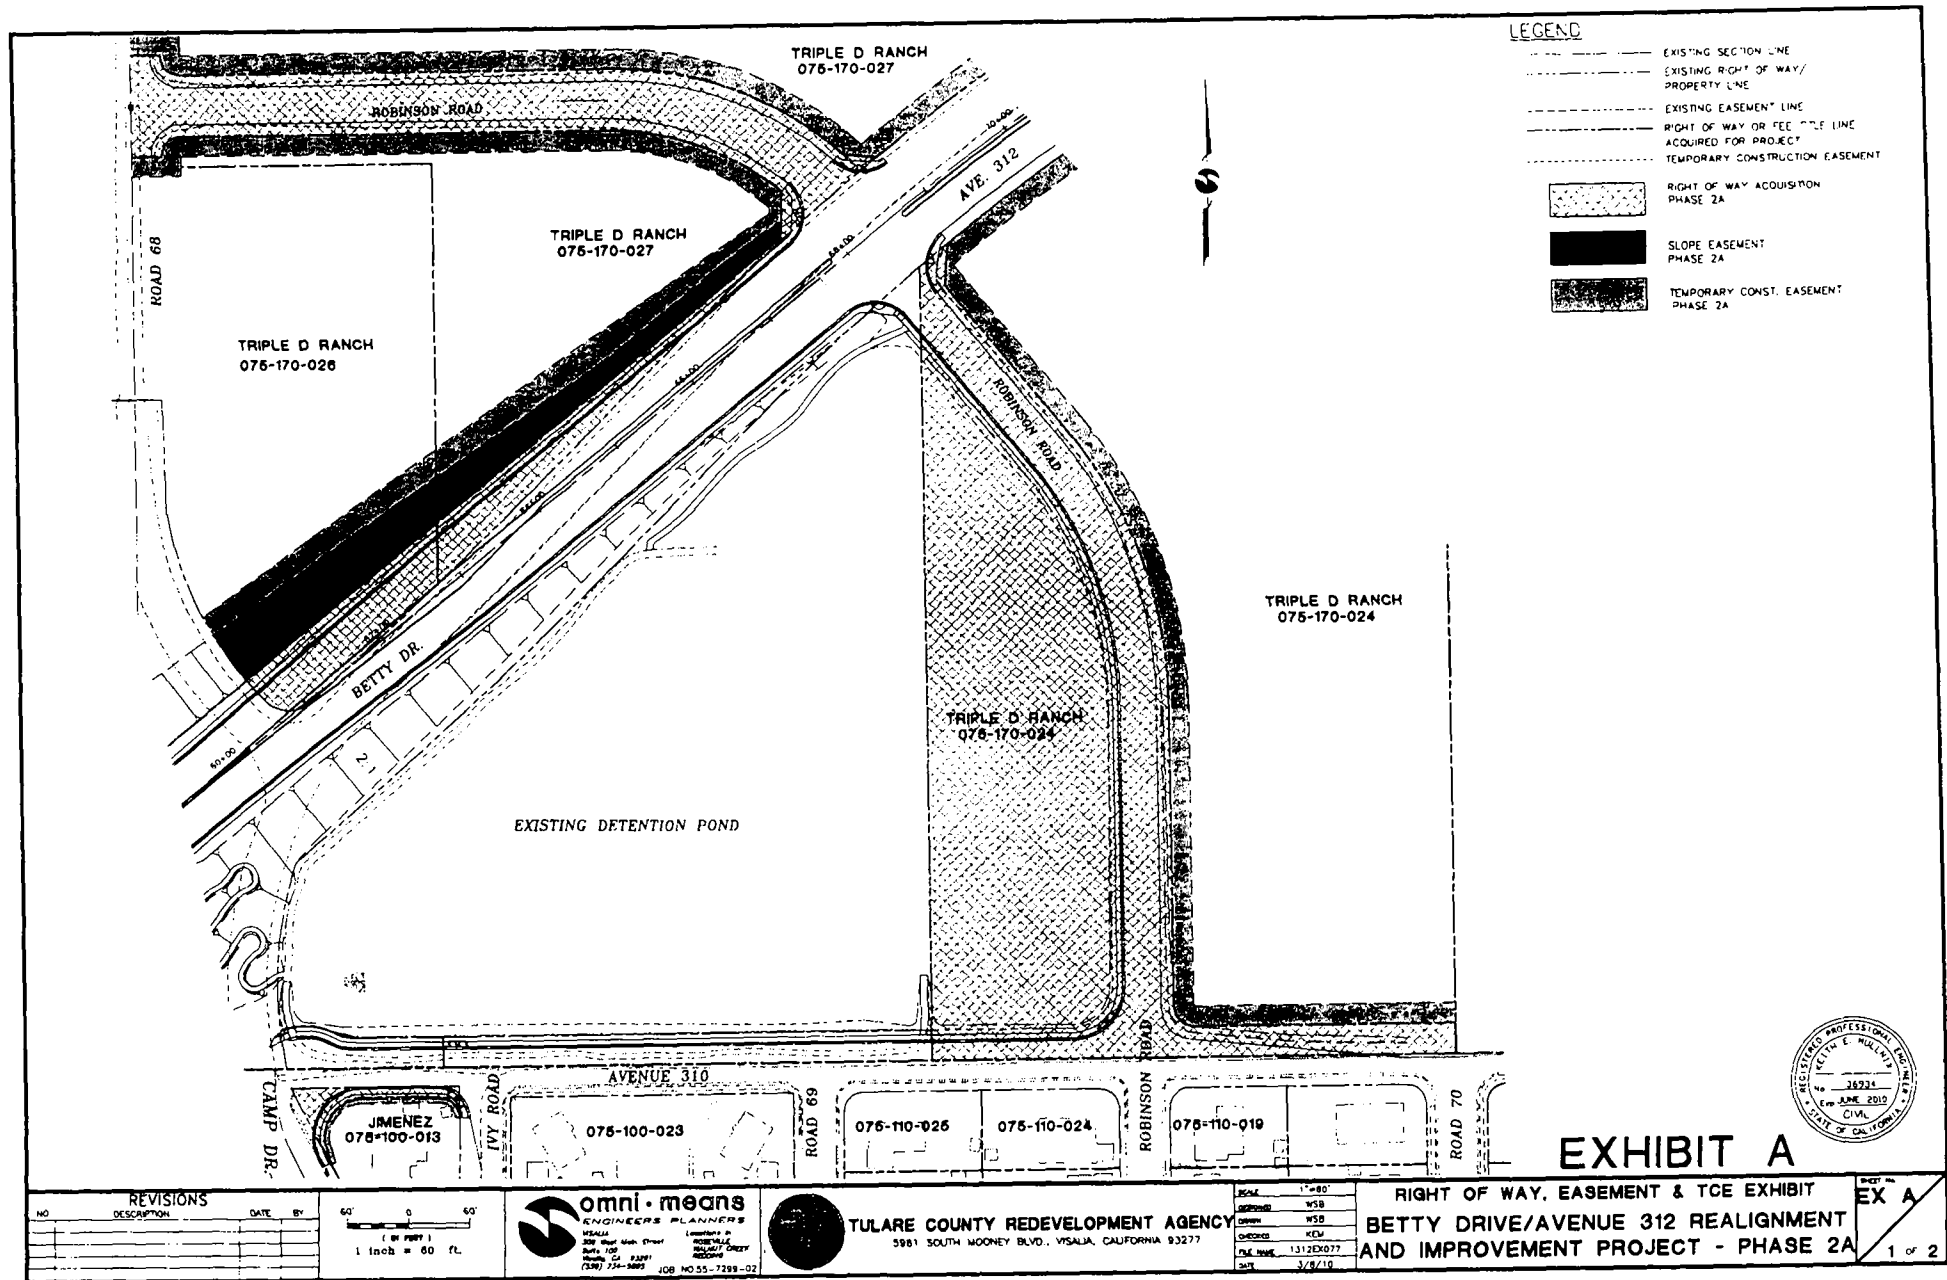


- LEGEND**
- EXISTING SECTION LINE
 - EXISTING RIGHT OF WAY/ PROPERTY LINE
 - EXISTING EASEMENT LINE
 - RIGHT OF WAY OR EASEMENT LINE ACQUIRED FOR PROJECT
 - TEMPORARY CONSTRUCTION EASEMENT
 - [Hatched Box] RIGHT OF WAY ACQUISITION PHASE 2A
 - [Solid Black Box] SLOPE EASEMENT PHASE 2A
 - [Stippled Box] TEMPORARY CONST. EASEMENT PHASE 2A



EXHIBIT A

REVISIONS		
NO.	DESCRIPTION	DATE

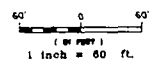

omni means
ENGINEERS PLANNERS
308 West Main Street
Suite 100
Visalia, CA 93277
(559) 734-5885

TULARE COUNTY REDEVELOPMENT AGENCY
3961 SOUTH MOONEY BLVD., VISALIA, CALIFORNIA 93277

SCALE	1"=80'
DESIGNED	WSB
DRAWN	WSB
CHECKED	KEM
FILE NAME	1312EX077
DATE	3/28/10

RIGHT OF WAY, EASEMENT & TCE EXHIBIT
**BETTY DRIVE/AVENUE 312 REALIGNMENT
AND IMPROVEMENT PROJECT - PHASE 2A**

LEGEND

- EXISTING SECTION LINE
- EXISTING RIGHT OF WAY/PROPERTY LINE
- EXISTING EASEMENT LINE
- RIGHT OF WAY FOR THE PROJECT ACQUIRED FOR PROJECT
- TEMPORARY CONSTRUCTION EASEMENT

RIGHT OF WAY ACQUISITION
PHASE 2A

SLOPE EASEMENT
PHASE 2A

TEMPORARY CONST. EASEMENT
PHASE 2A

SELF-HELP ENT.
076-170-031

TRIPLE D RANCH
076-170-026

TRIPLE D RANCH
076-170-027

TRIPLE D RANCH
076-170-024

SELF-HELP ENT.
076-170-031

CAL-WATER
077-170-032

DOE
077-170-030

MIDSTATE/HAYES
077-360-021

DOE
077-120-012

DOE
077-120-013

VARGAS/MJS
077-120-014

MIDSTATE/HAYES
077-360-009

EXHIBIT A



REVISIONS		DATE	BY
NO.	DESCRIPTION		

 omni-means ENGINEERS 5561 SOUTH MOONEY BLVD., VISALIA, CALIFORNIA 93277 (559) 735-7888	TULARE COUNTY REDEVELOPMENT AGENCY 5561 SOUTH MOONEY BLVD., VISALIA, CALIFORNIA 93277	SCALE: 1" = 100' DRAWN: WSB CHECKED: KCM DATE: 3/12/07 DATE: 3/2/15	RIGHT OF WAY, EASEMENT & TCE EXHIBIT EX A BETTY DRIVE/AVENUE 312 REALIGNMENT AND IMPROVEMENT PROJECT - PHASE 2A 2 of 2
--	---	---	---

Exhibit “B”
Phase 2B Vicinity Map

